




300 - BATIMENT MNS (rincage / maître nageur)


Perspective Piscine

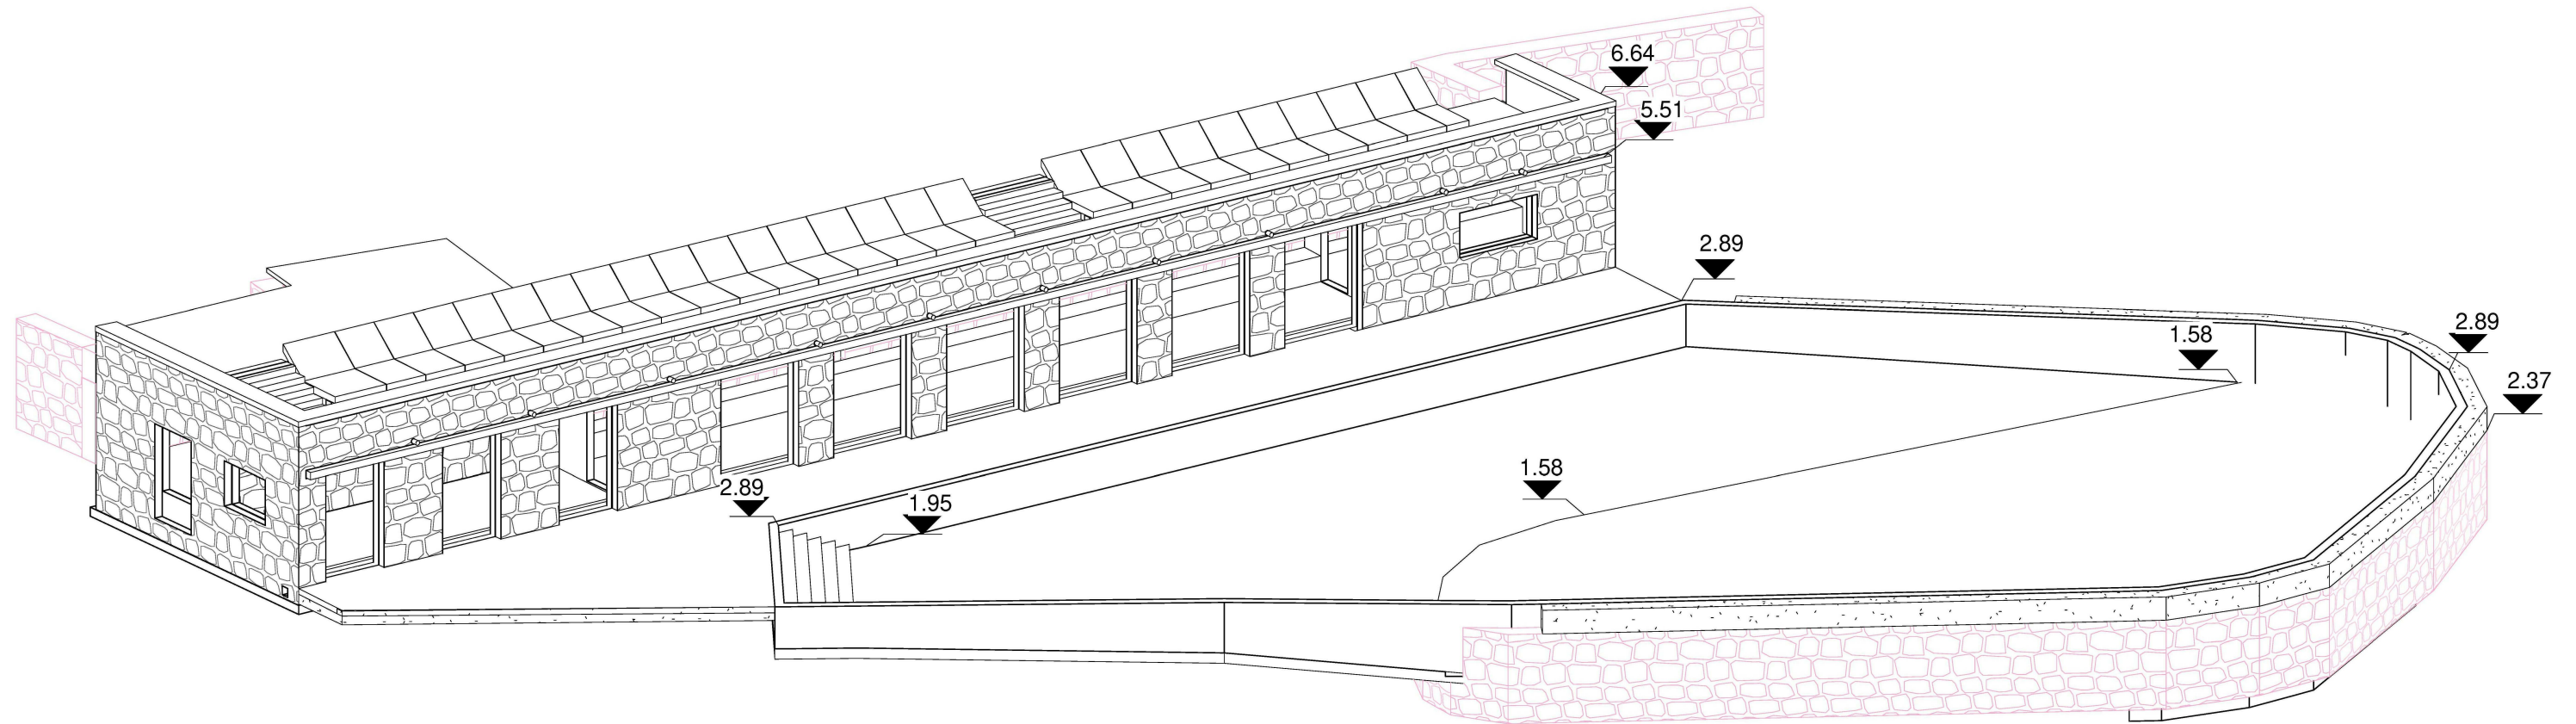

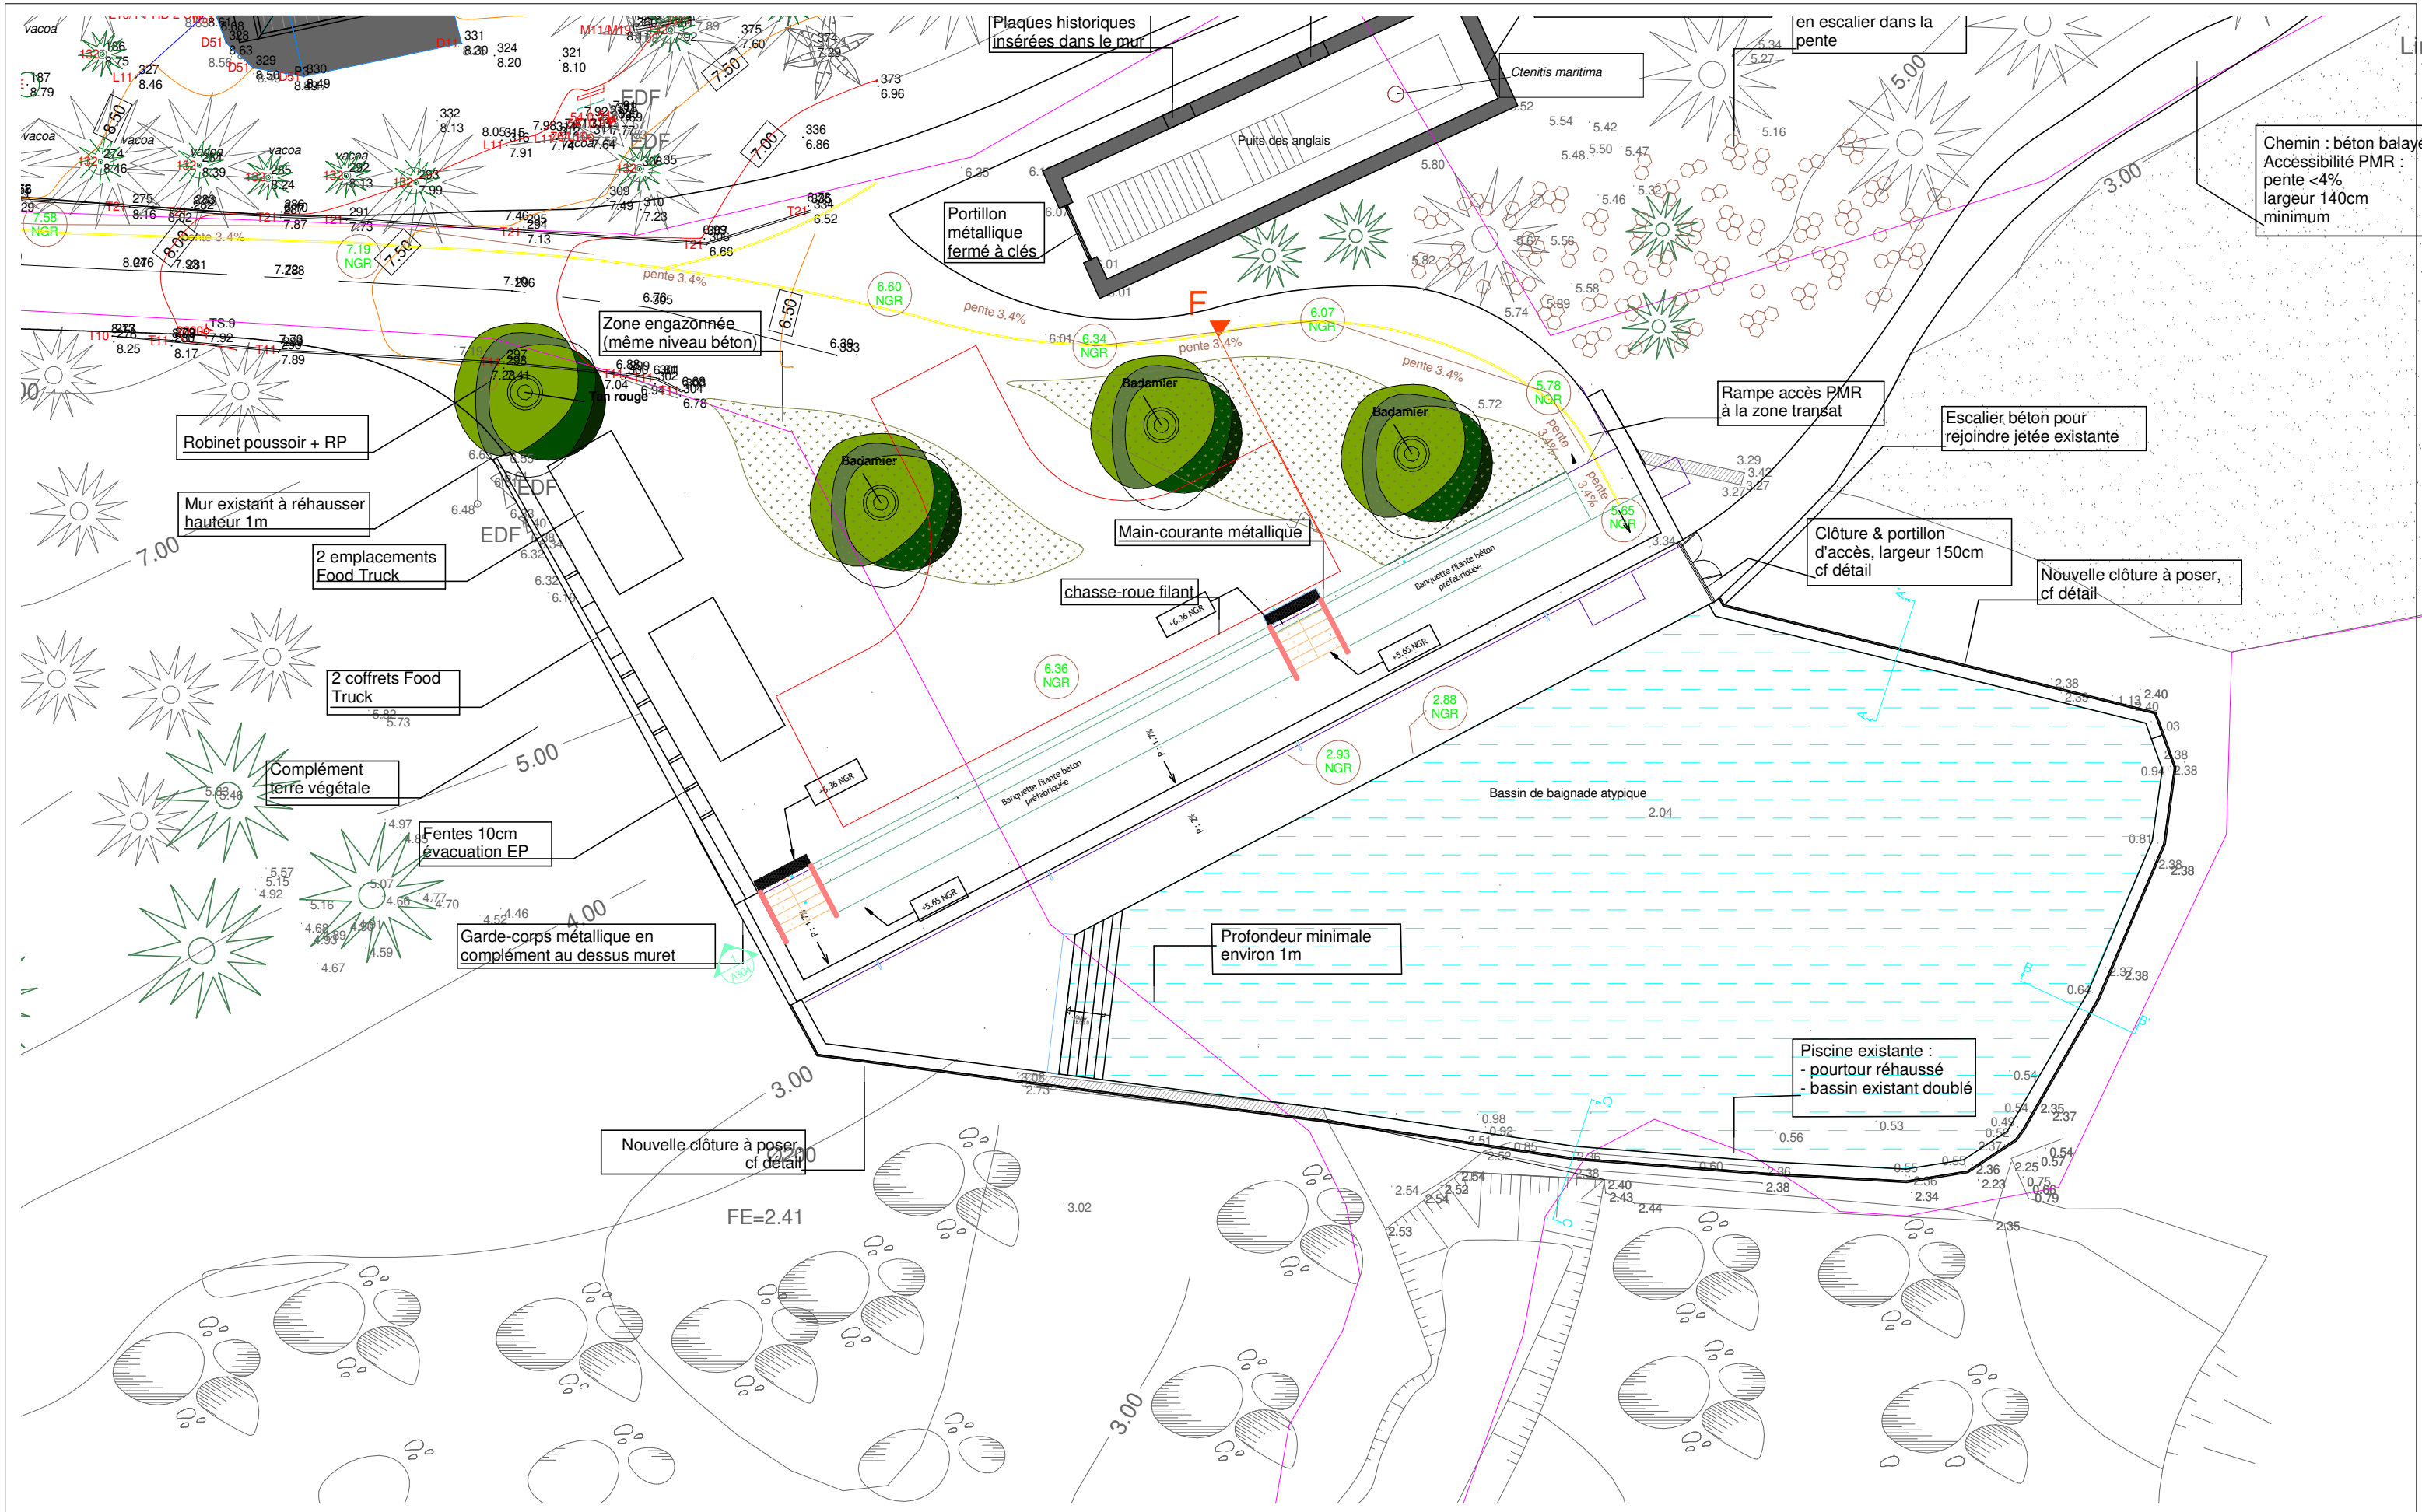


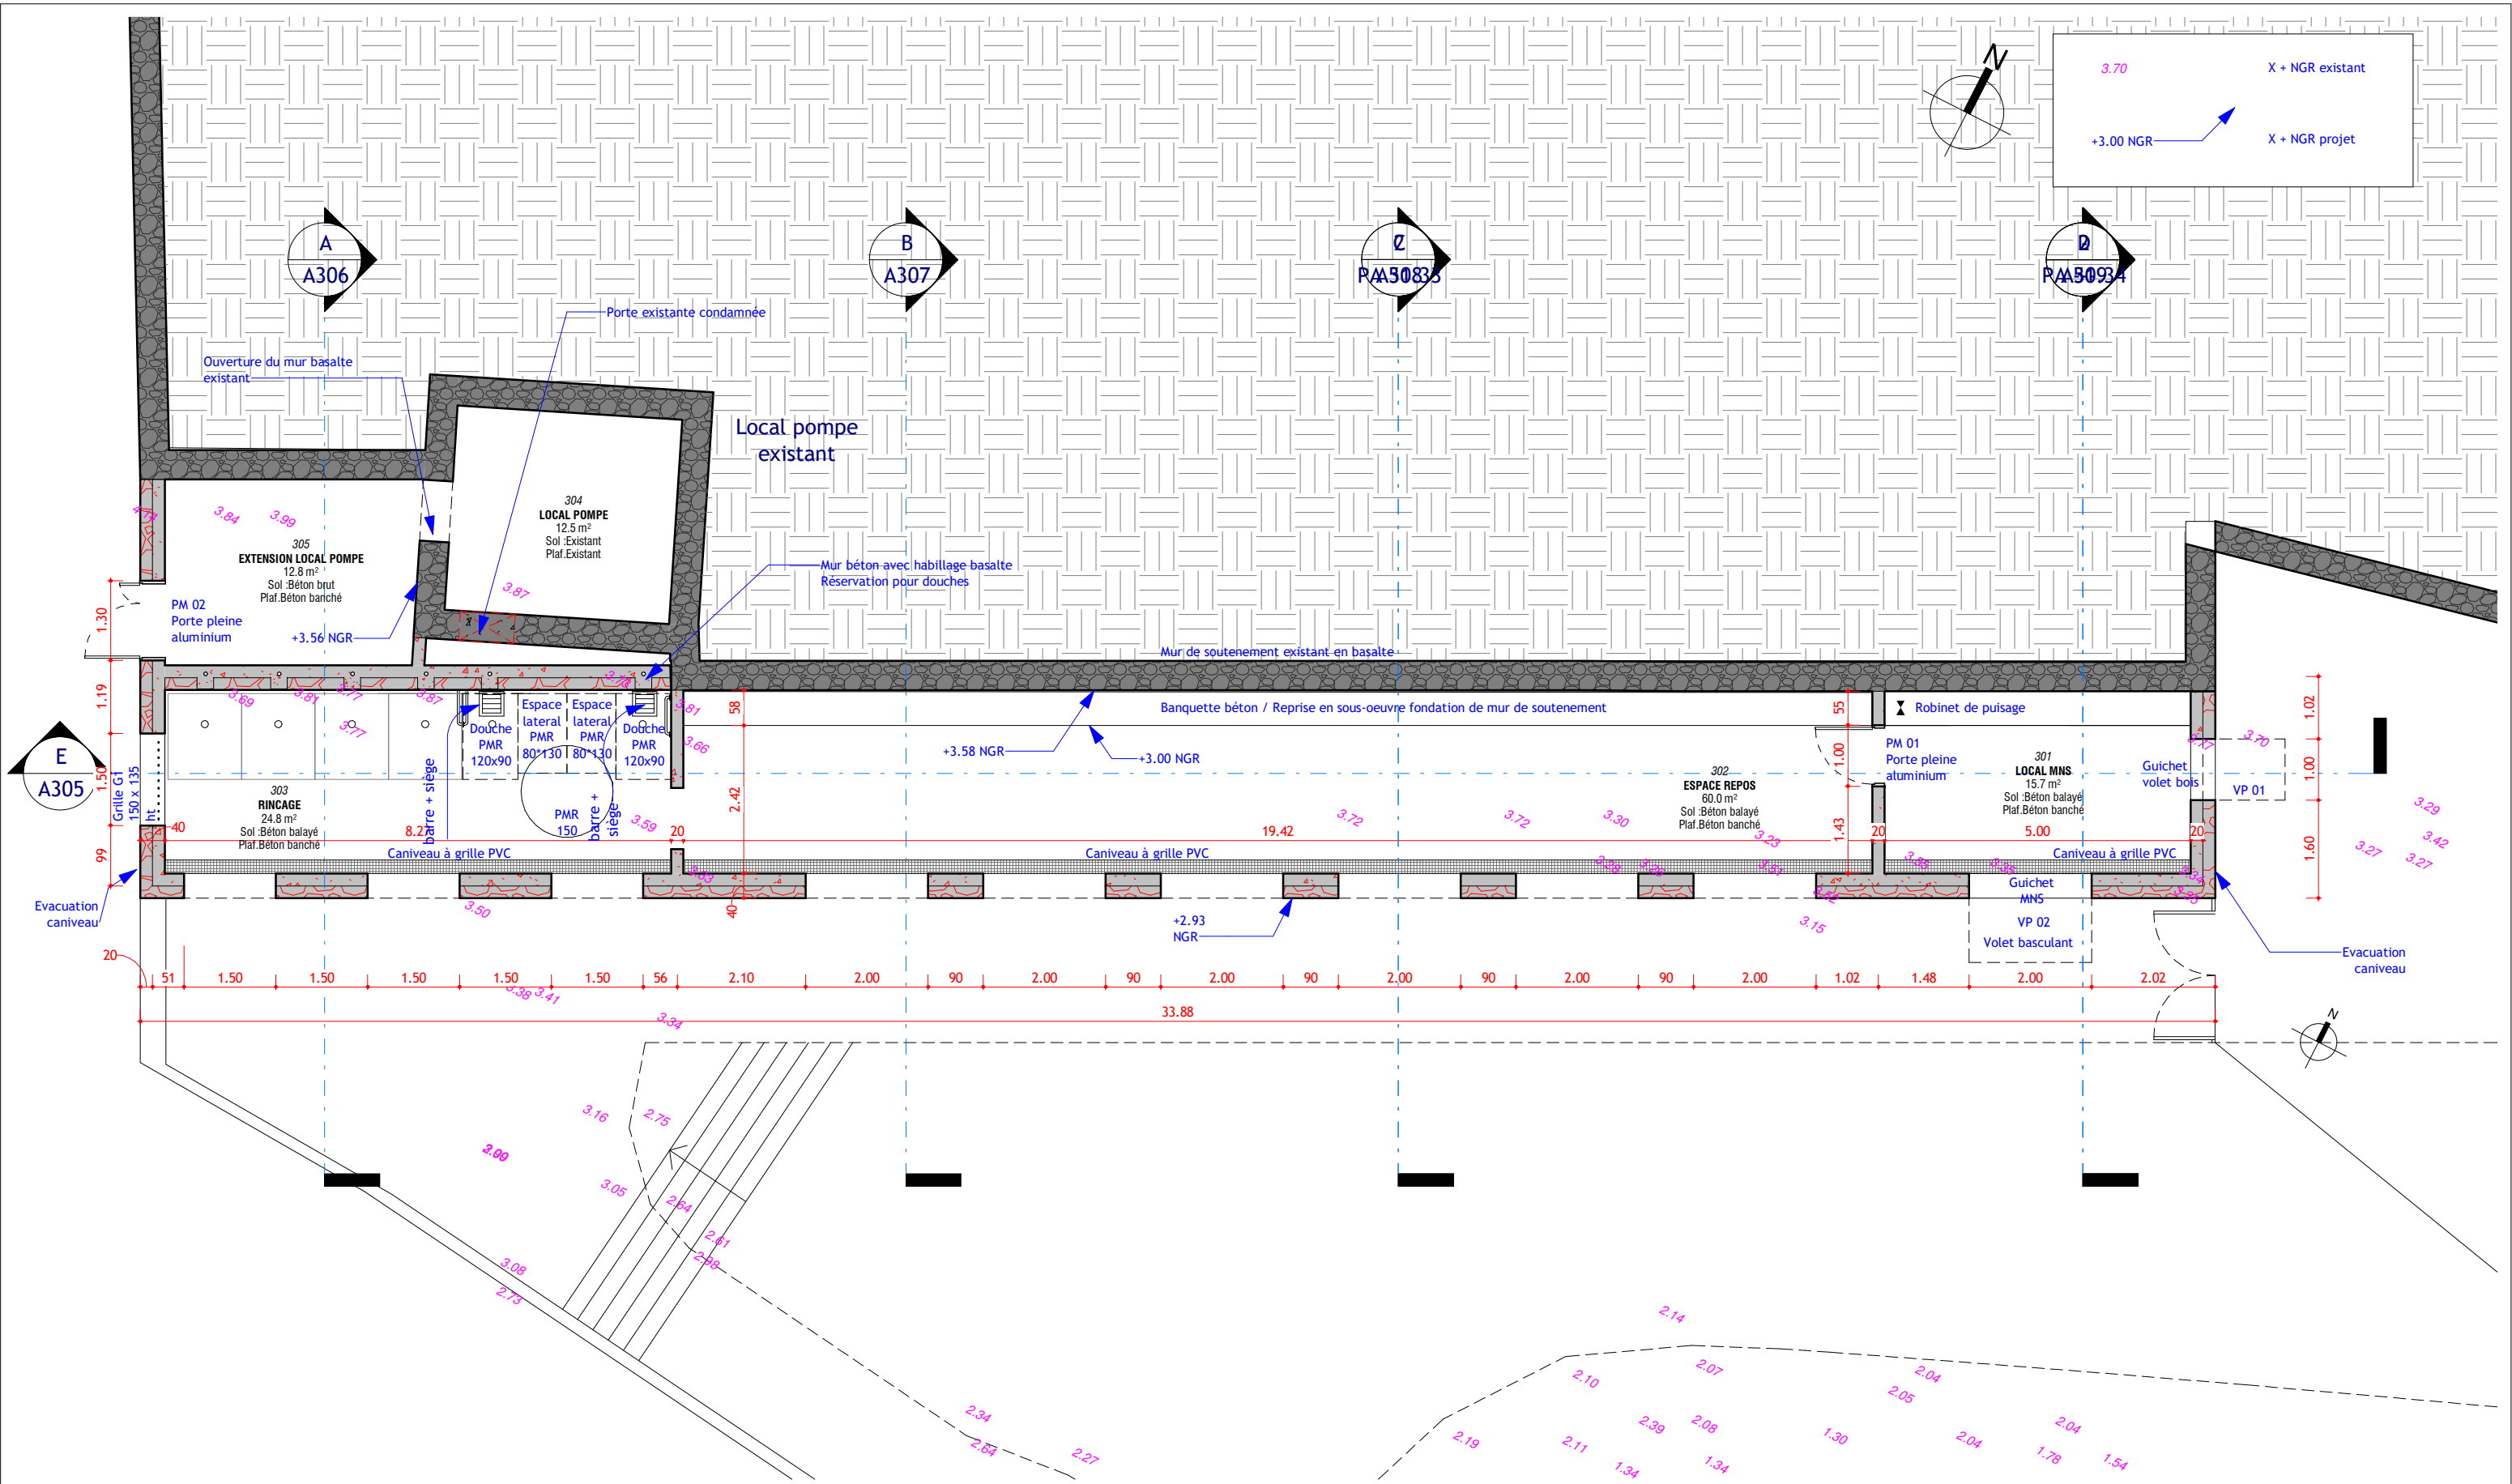


1 4.0_PLN_R00_100
Ech : 1 : 100

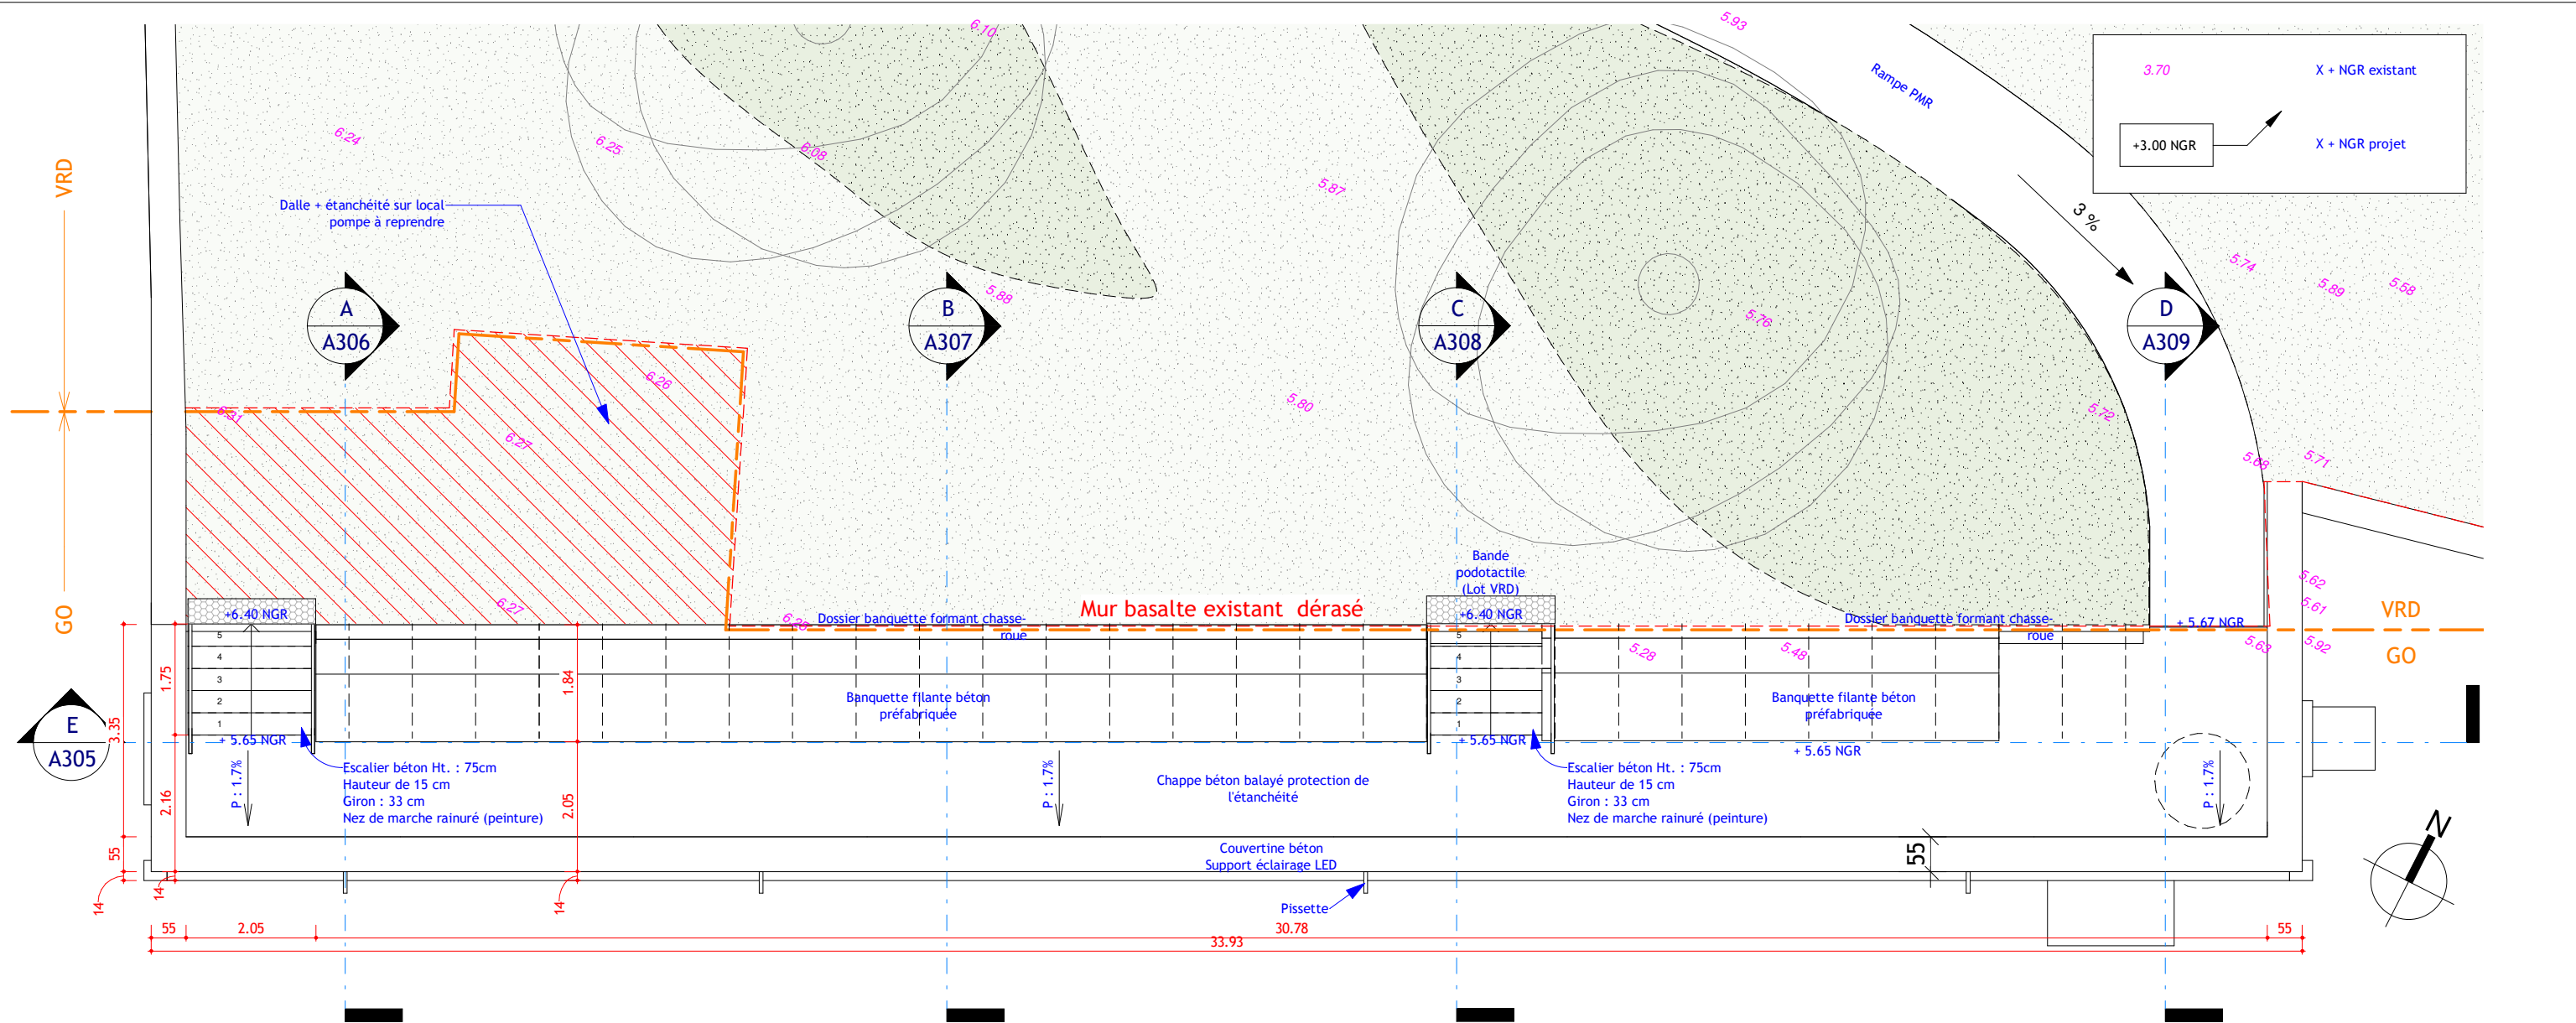


1 4.0_PLN_R02_200
Ech : 1 : 100

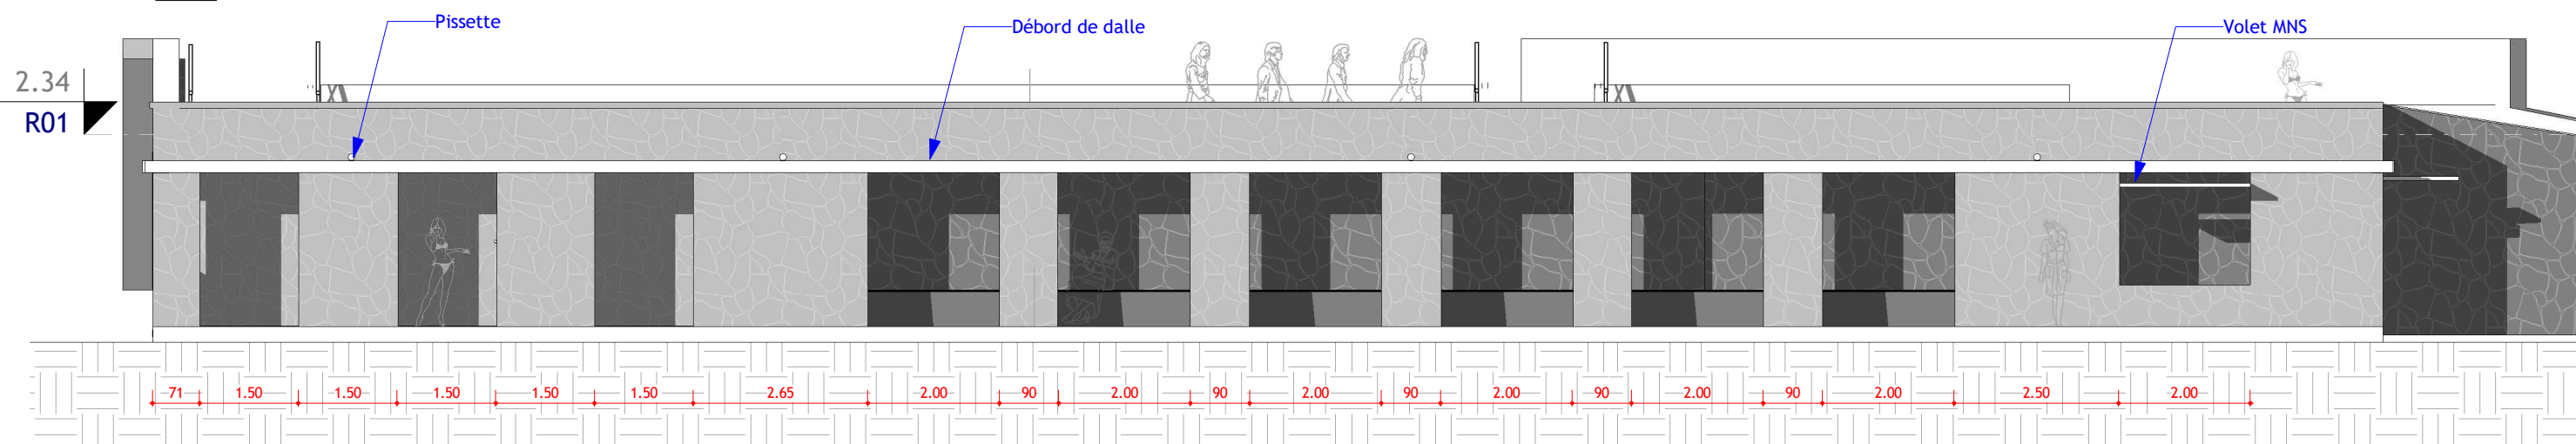


3 1.0_FAC_SUD_200
Ech : 1 : 100

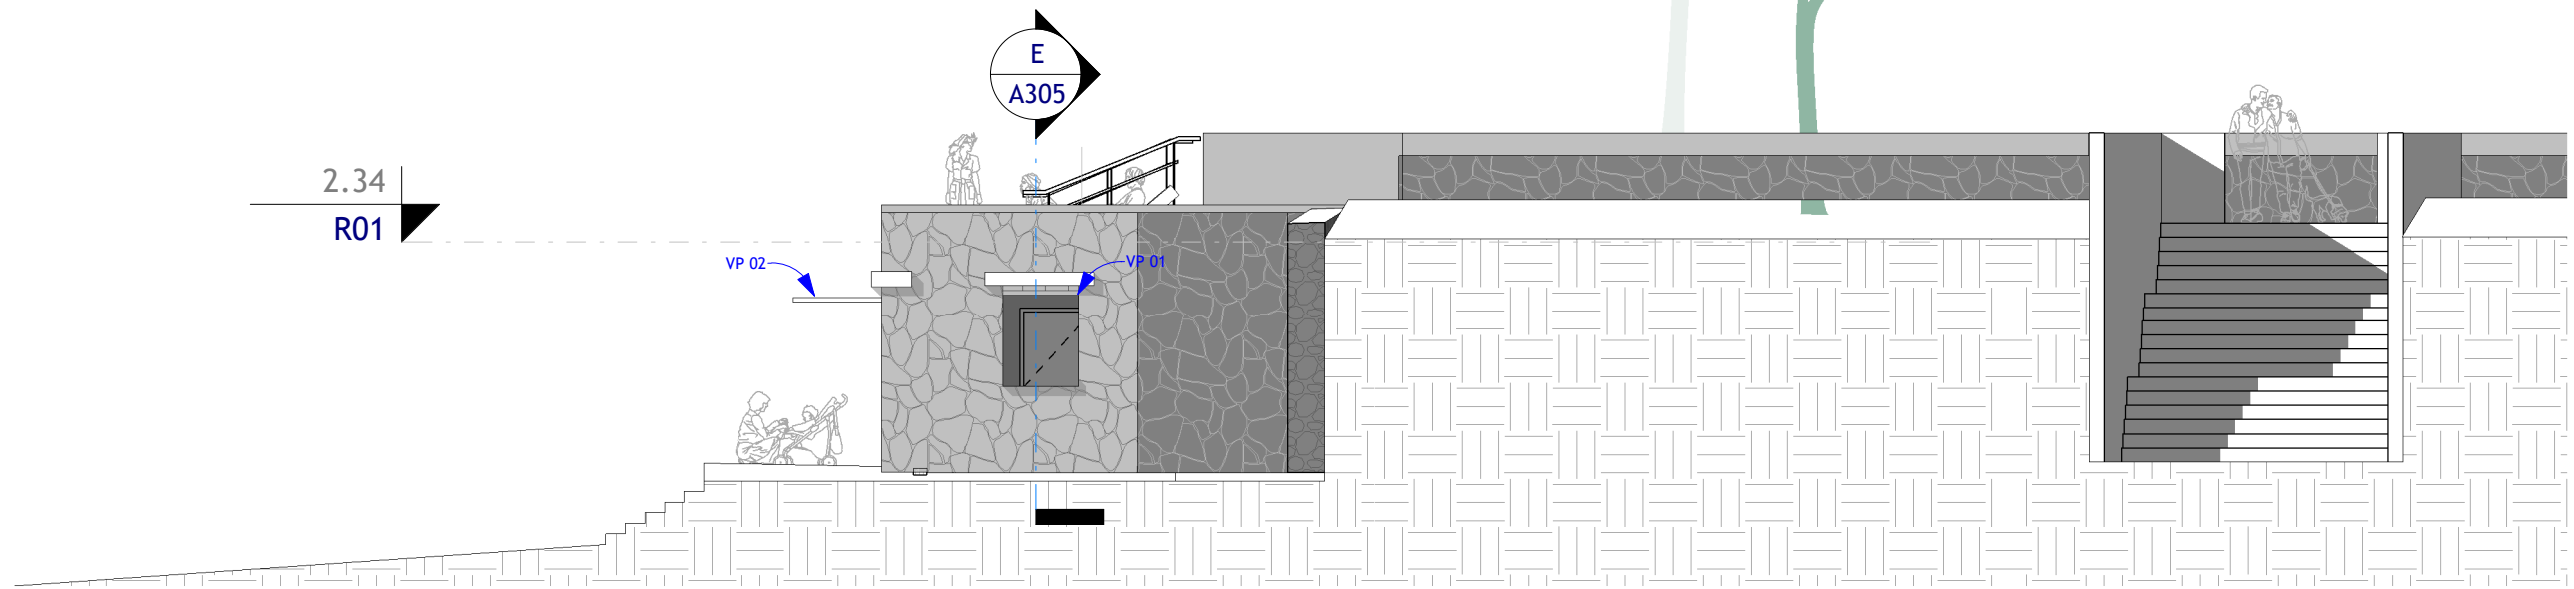

2 4.0_FAC_EST_200
Ech : 1 : 100

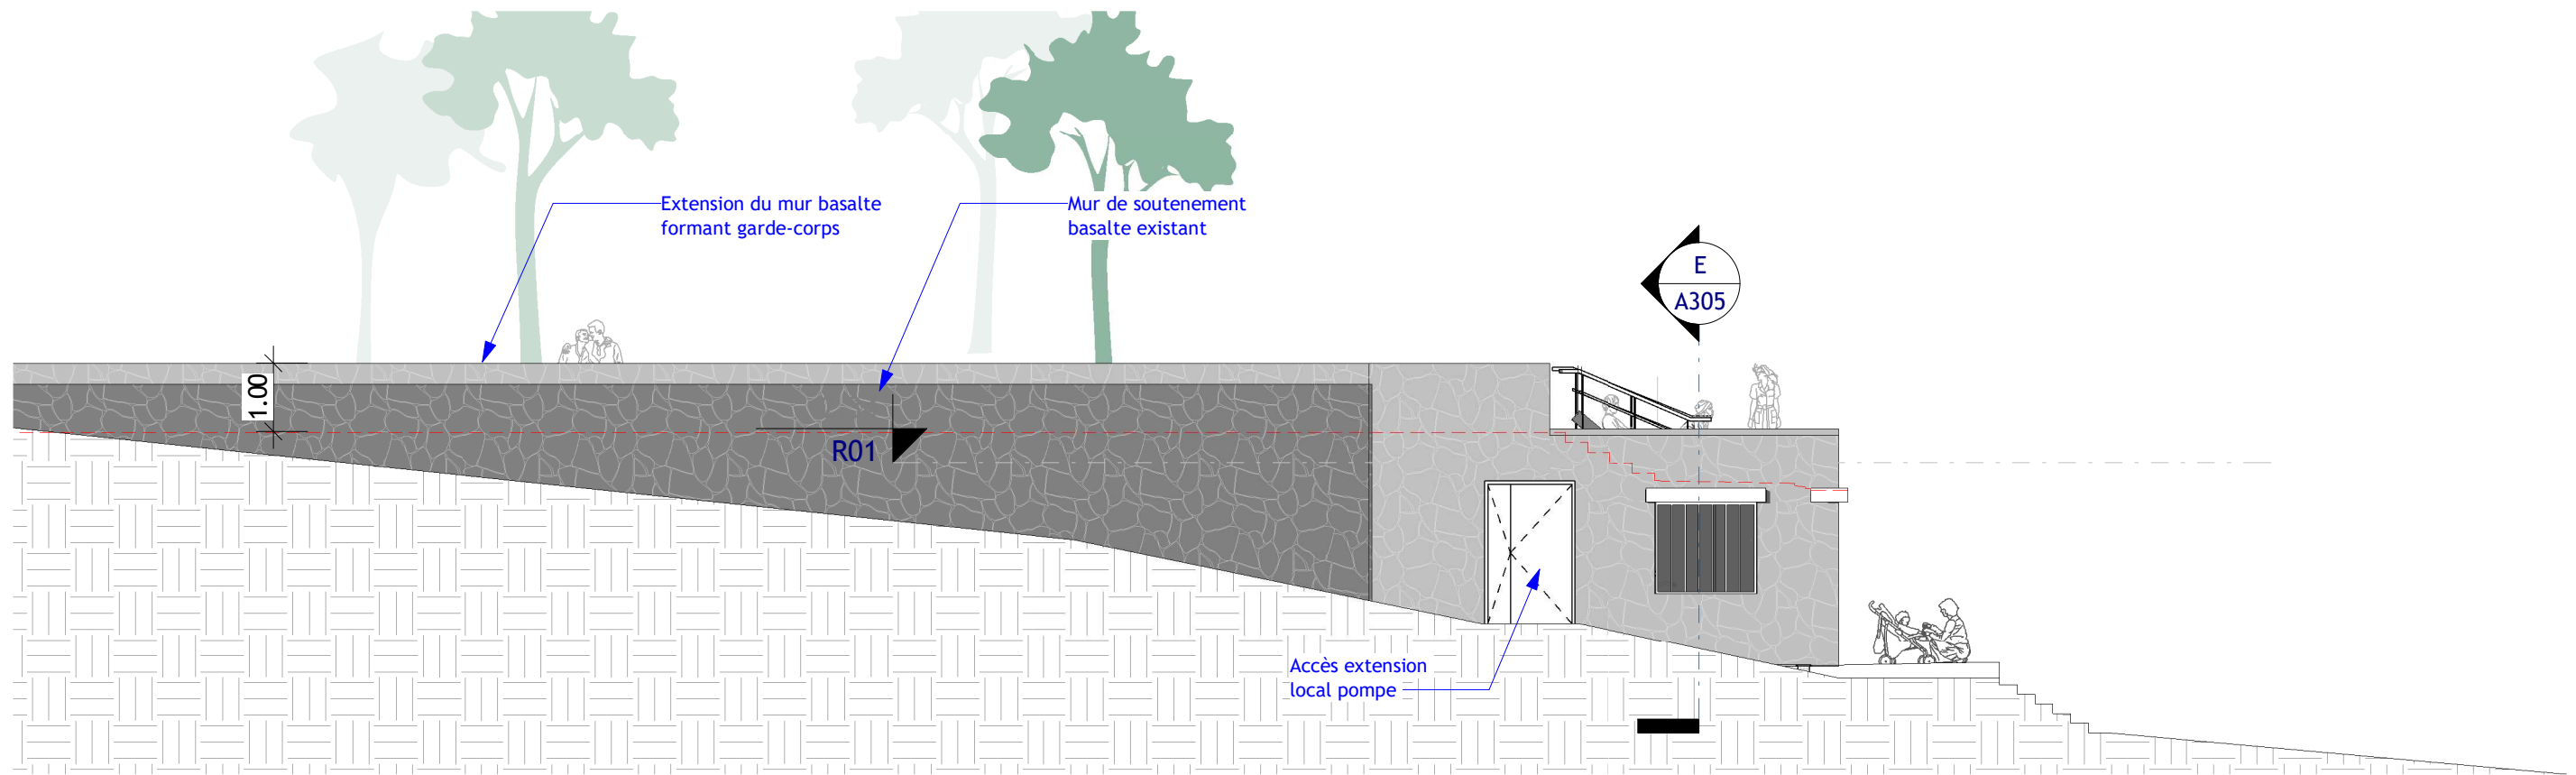

3 4.0_FAC_OUEST_200
Ech : 1 : 100

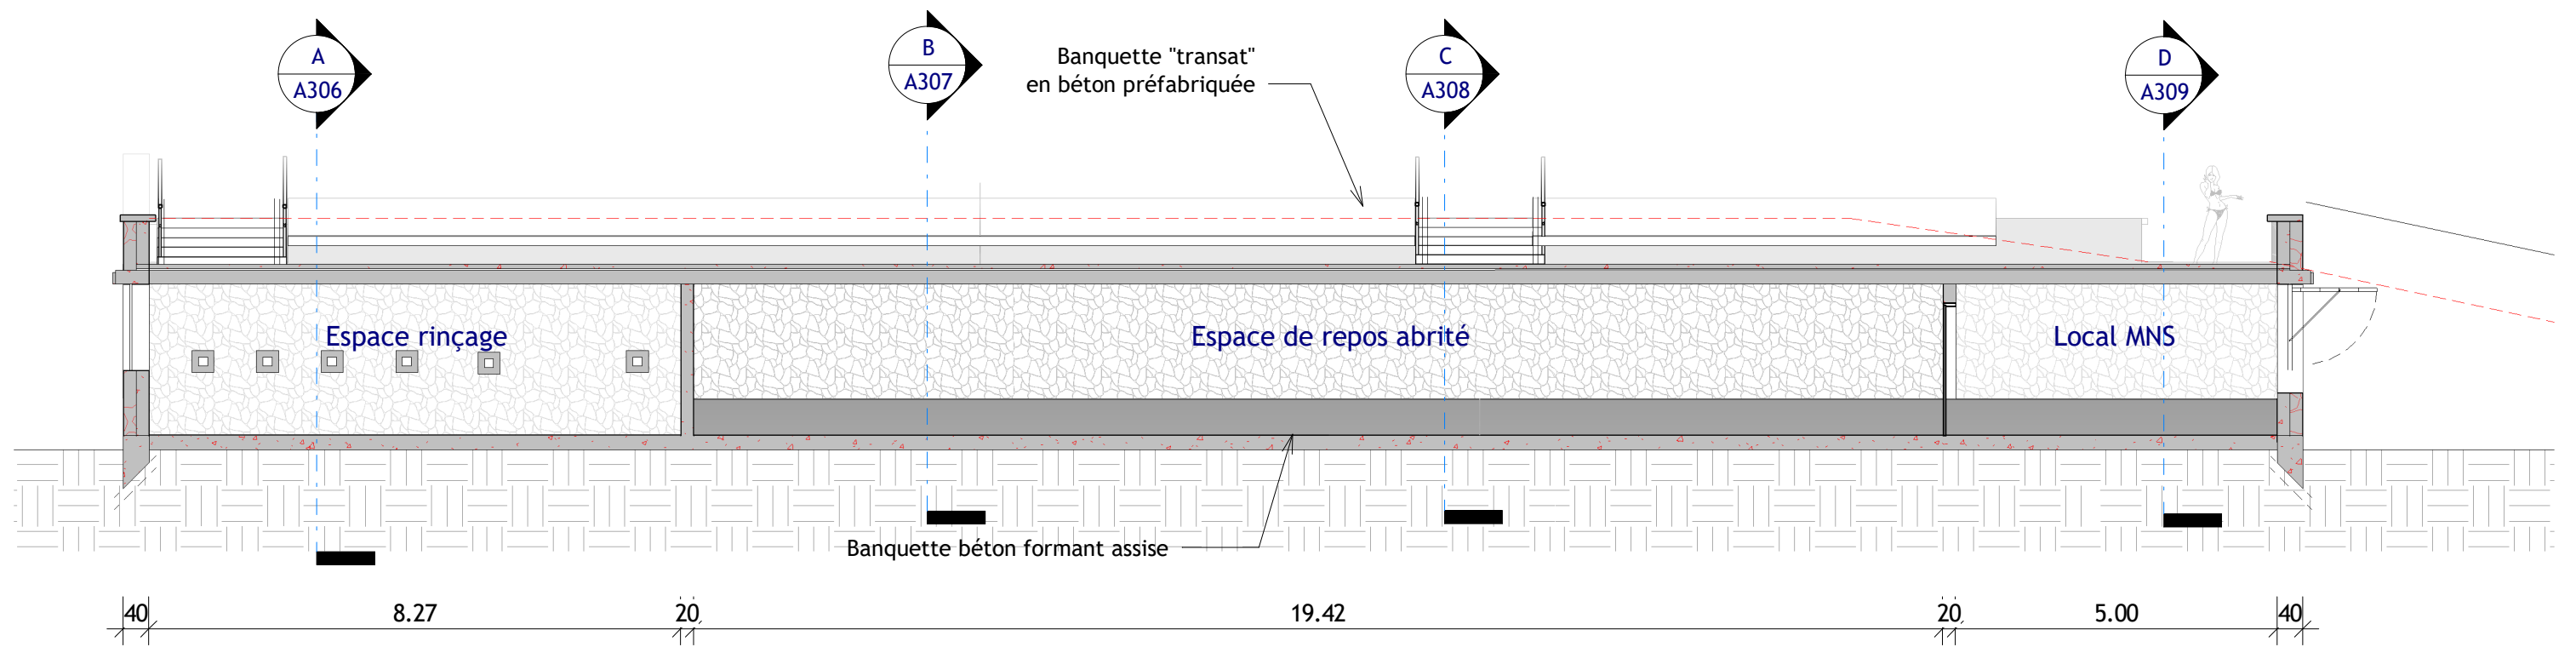

E 4.0_CPE_L Copie 1
Ech : 1 : 100

