


Axe : Coupe 3

Profil dessiné par COVADIS

Echelle en X : 1/1000

Echelle en Y : 1/1000

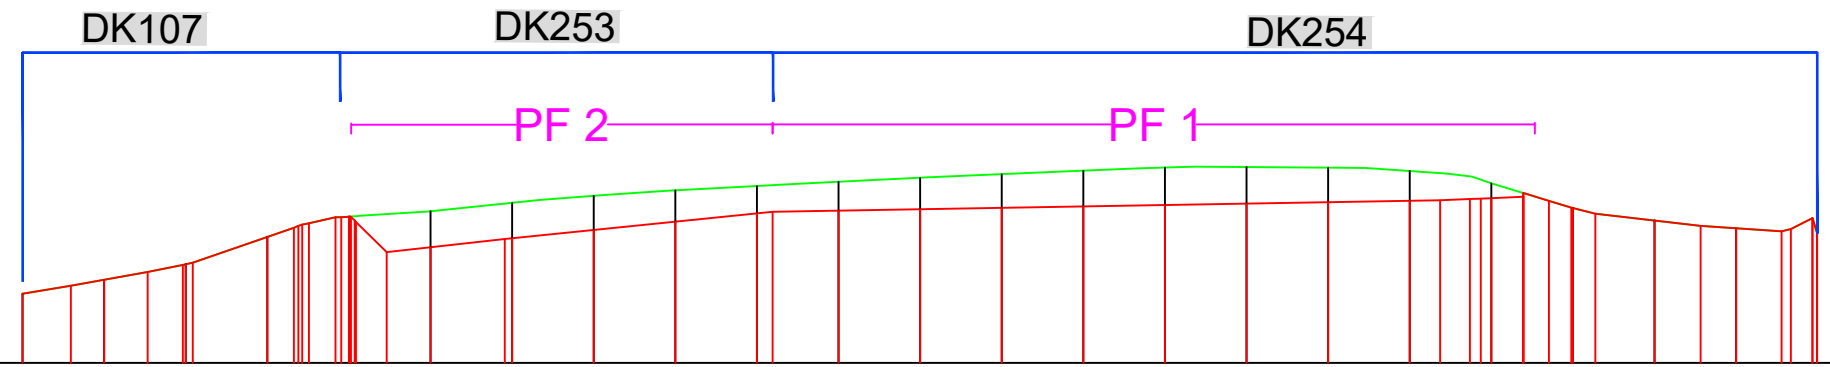

PC : 10.00 m

Numéro de profils en travers	P01	P02	P03	P04	P05	P06	P07	P08	P09	P10	P11	P12	P13	P14	P15	P16	P17	P18	P19	P20	P21	P22	P23														
Altitudes TN	18.48	20.16	22.07	25.44	27.90	28.58	29.62	30.46	31.14	31.66	32.18	32.67	33.11	33.54	33.93	33.99	33.91	33.51	32.01	28.96	27.43	26.48	25.89														
Altitudes Projet	18.48	19.43	20.16	21.12	21.98	25.44	25.56	27.11	27.83	23.57	24.16	25.16	26.27	27.29	28.31	28.51	28.64	28.82	28.99	29.16	29.33	29.50	29.67	29.84	29.91	30.07	30.19	30.36	29.84	29.01	28.26	27.43	26.78	26.48	26.10	25.89	
Ecart Proj - TN	-0.00	-0.00	-0.00	-0.00	-0.00	-0.00	-0.00	-0.00	-0.00	-0.00	-0.00	-0.00	-0.00	-0.00	-0.00	-0.00	-0.00	-0.00	-0.00	-0.00	-0.00	-0.00	-0.00	-0.00	-0.00	-0.00	-0.00	-0.00	-0.00	-0.00	-0.00	-0.00	-0.00	-0.00	-0.00	-0.00	
Abcisses	0.00	5.93	10.00	15.33	19.64	30.00	33.27	35.12	38.35	44.65	50.00	59.11	70.00	80.00	90.00	91.92	100.00	110.00	120.00	130.00	140.00	150.00	160.00	170.00	173.74	177.38	180.00	183.94	187.08	189.80	192.76	200.00	205.65	210.00	215.57	219.95	
Distances partielles		5.93	4.07	5.33	4.32	10.36	3.27	1.85	3.23	1.85	4.45	5.35	9.11	10.89	10.00	10.00	1.92	8.08	10.00	10.00	10.00	10.00	10.00	10.00	3.74	3.64	2.62	3.94	3.14	2.72	2.96	7.24	5.65	4.35	5.57	4.38	
Pentes et rampes			RAMPE L = 9.39 m P = 17.91 %		RAMPE L = 12.40 m P = 34.50 %					RAMPE L = 14.47 m P = 10.96 %			RAMPE L = 32.80 m P = 10.20 %														RAMPE L = 10.20 m P = 4.46 %							PENTE L = 12.89 m P = -11.51 %		PENTE L = 9.92 m P = -6.90 %	
Alignements droits et courbes		DROITE L = 219.95 m																																			